



DATE: 11-13-2015
 SHEET: C2
 SCALE: 1" = 20'
 PROJECT: WEST CORDATA GREEN


PROPOSED SITE PLAN

CONENTS:

DRAWING # 1302SP6.DWG
 DESIGNED BY: E.P.
 CHECKED BY: J.S.
 DRAIN BY: J.S.
 WEST CORDATA GREEN
 NORTH SINGLE FAMILY
 BELLINGHAM, MA

CLIENT: THE RJ GROUP
 222 GRAND AVE. SUITE 'C'
 BELLINGHAM, MA
 CALL BEFORE YOU DIG
 FOR BURIED UTILITY LOCATIONS
 1-800-424-0555

REV. DATE: DESCRIPTION:
 BY: FREELAND ASSOCIATES
 222 MAIN STREET SUITE 203

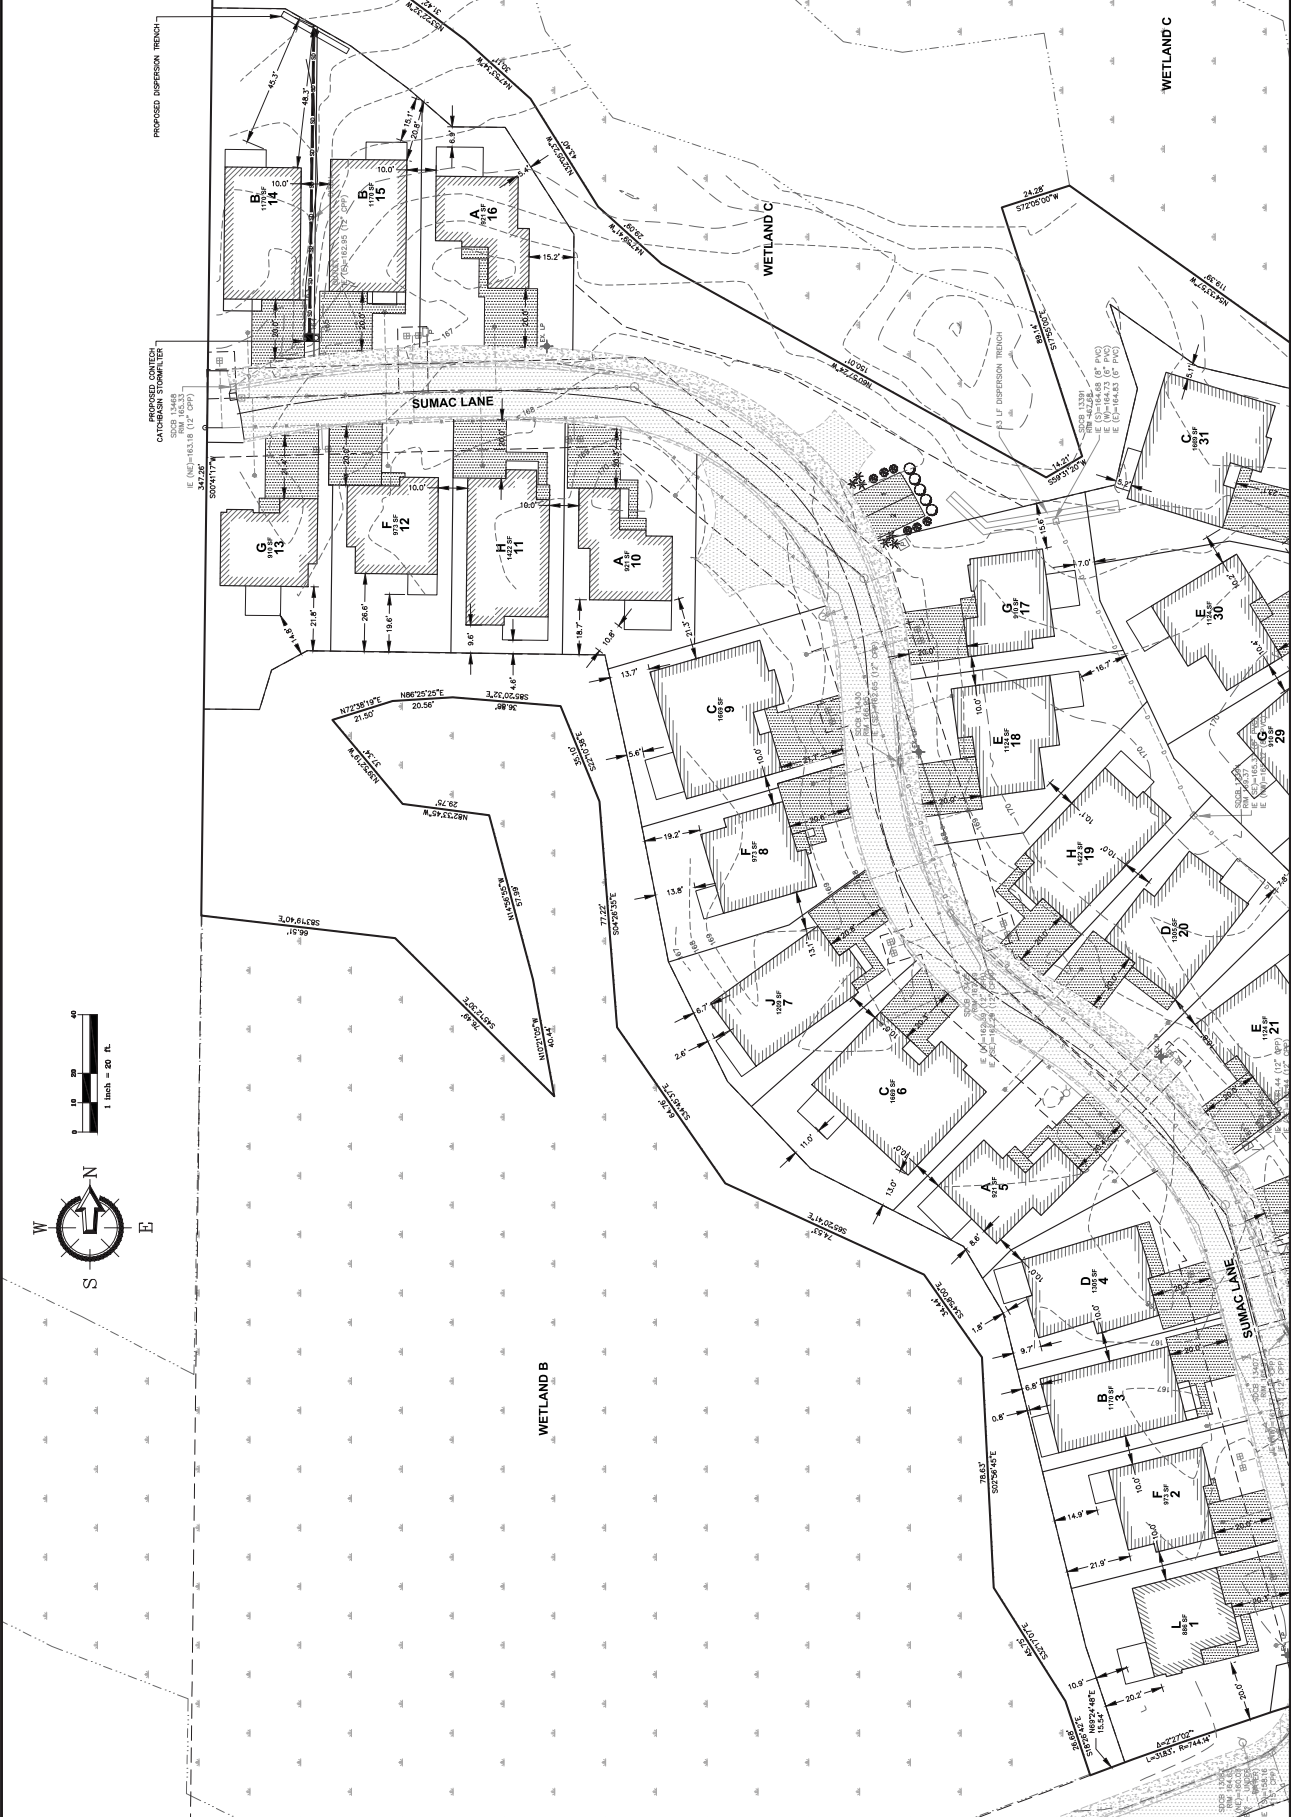


REV	DATE	DESCRIPTION

CLIENT: **THE RJ GROUP**
 222 GRAND AVE. SUITE 'C'
 BELLINGHAM, WA
 CALL BEFORE YOU DIG
 1-800-424-0555
 FOR BURIED UTILITY LOCATIONS
 CHECKED BY: [Signature]

DRAWING # **1302596.DWG**
 WEST CORDATA GREEN
 NORTH SINGLE FAMILY
 BELLINGHAM, WA
 DRAIN BY: [Signature]
 CHECKED BY: [Signature]

PROPOSED SITE PLAN
 SHEET: **C3**
 DATE: 11-20-2015
 SCALE: 1" = 20'
 METR: N/A

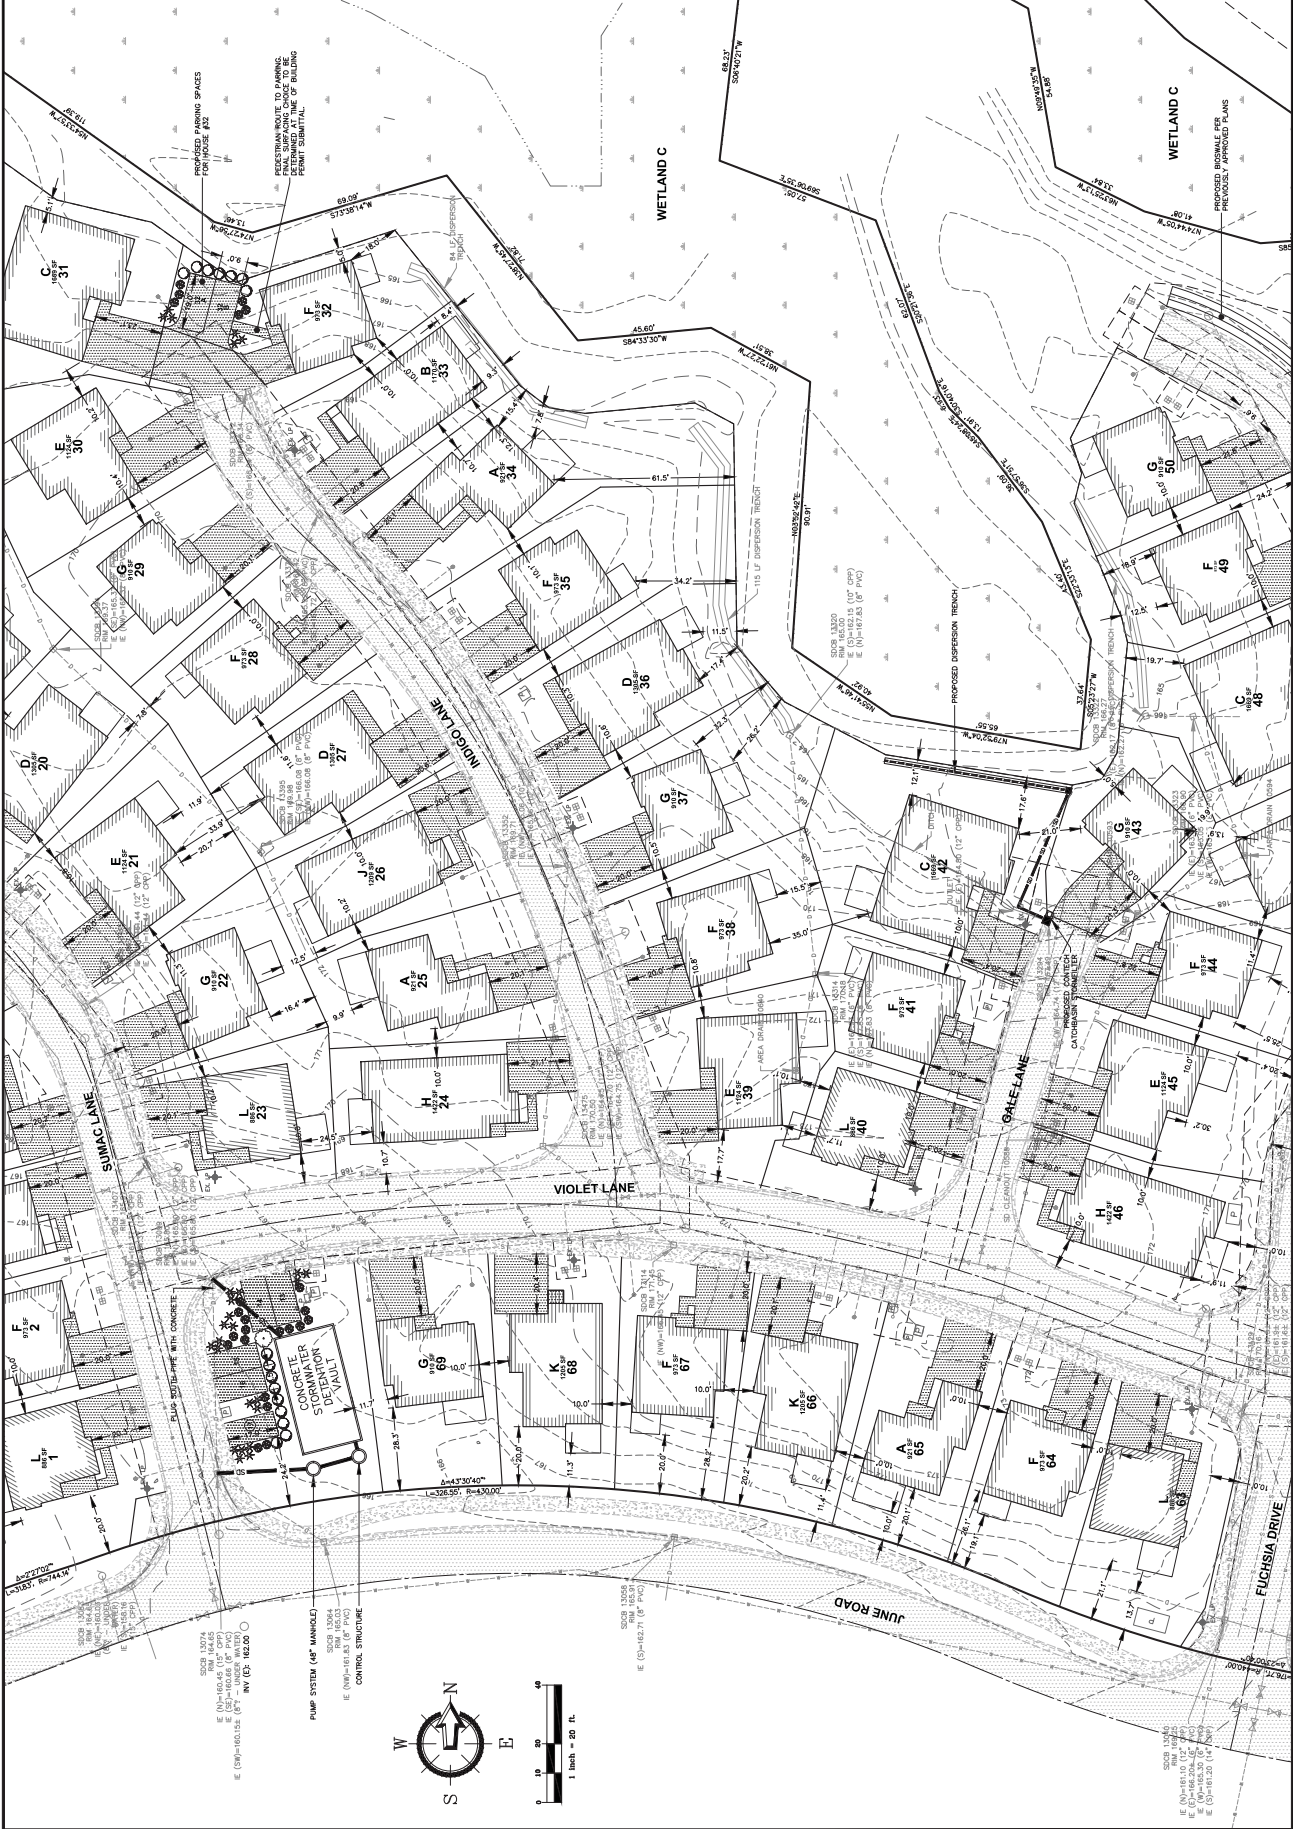

DATE: 11-30-2015
 SHEET: C4
 SCALE: 1" = 20'
 METRIC: N/A

PROPOSED SITE PLAN


DRAWING # 130259-DWG
 WEST CORDATA GREEN
 NORTH SINGLE FAMILY

CLIENT: THE RJ GROUP
 222 GRAND AVE. SUITE "C"
 BELLINGHAM, WA
 CALL BEFORE YOU DIG
 FOR BURIED UTILITY LOCATIONS
 1-800-424-0555

BY: []
 CHECKED BY: []
 DESIGNED BY: []
 DATE: []
 DESCRIPTION: []
 REVISIONS: []



222 MAIN STREET, SUITE 203
 BELLINGHAM, WA 98225
 360.669.1011
 FREELAND & ASSOCIATES

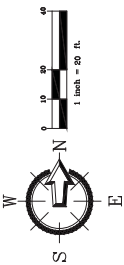

REV.	DATE	DESCRIPTION

THE RJ GROUP
 222 GRAND AVE. SUITE "C"
 BELLINGHAM, WA
 CALL BREYER YOU DIG
 FOR BURIED UTILITY LOCATIONS
 1-800-424-5555

DRAWING # 13025P4.DWG
 DESIGNED BY: SOR
 CHECKED BY: JPS
 DRAWMAN BY: EJP
 WEST CORDATA GREEN
 WEST CORDATA GREEN
 NORTH SINGLE FAMILY
 BELLINGHAM, WA

PARKING AREA
LANDSCAPE PLANS

DATE: 11-30-2015	SHEET: L1
SCALE: 1/4" = 1'-0"	
PROJECT: N/A	

